


1 KEY PLAN @ 4TH FLOOR (GYM AREA)
SCALE: 1/32"=1'-0"

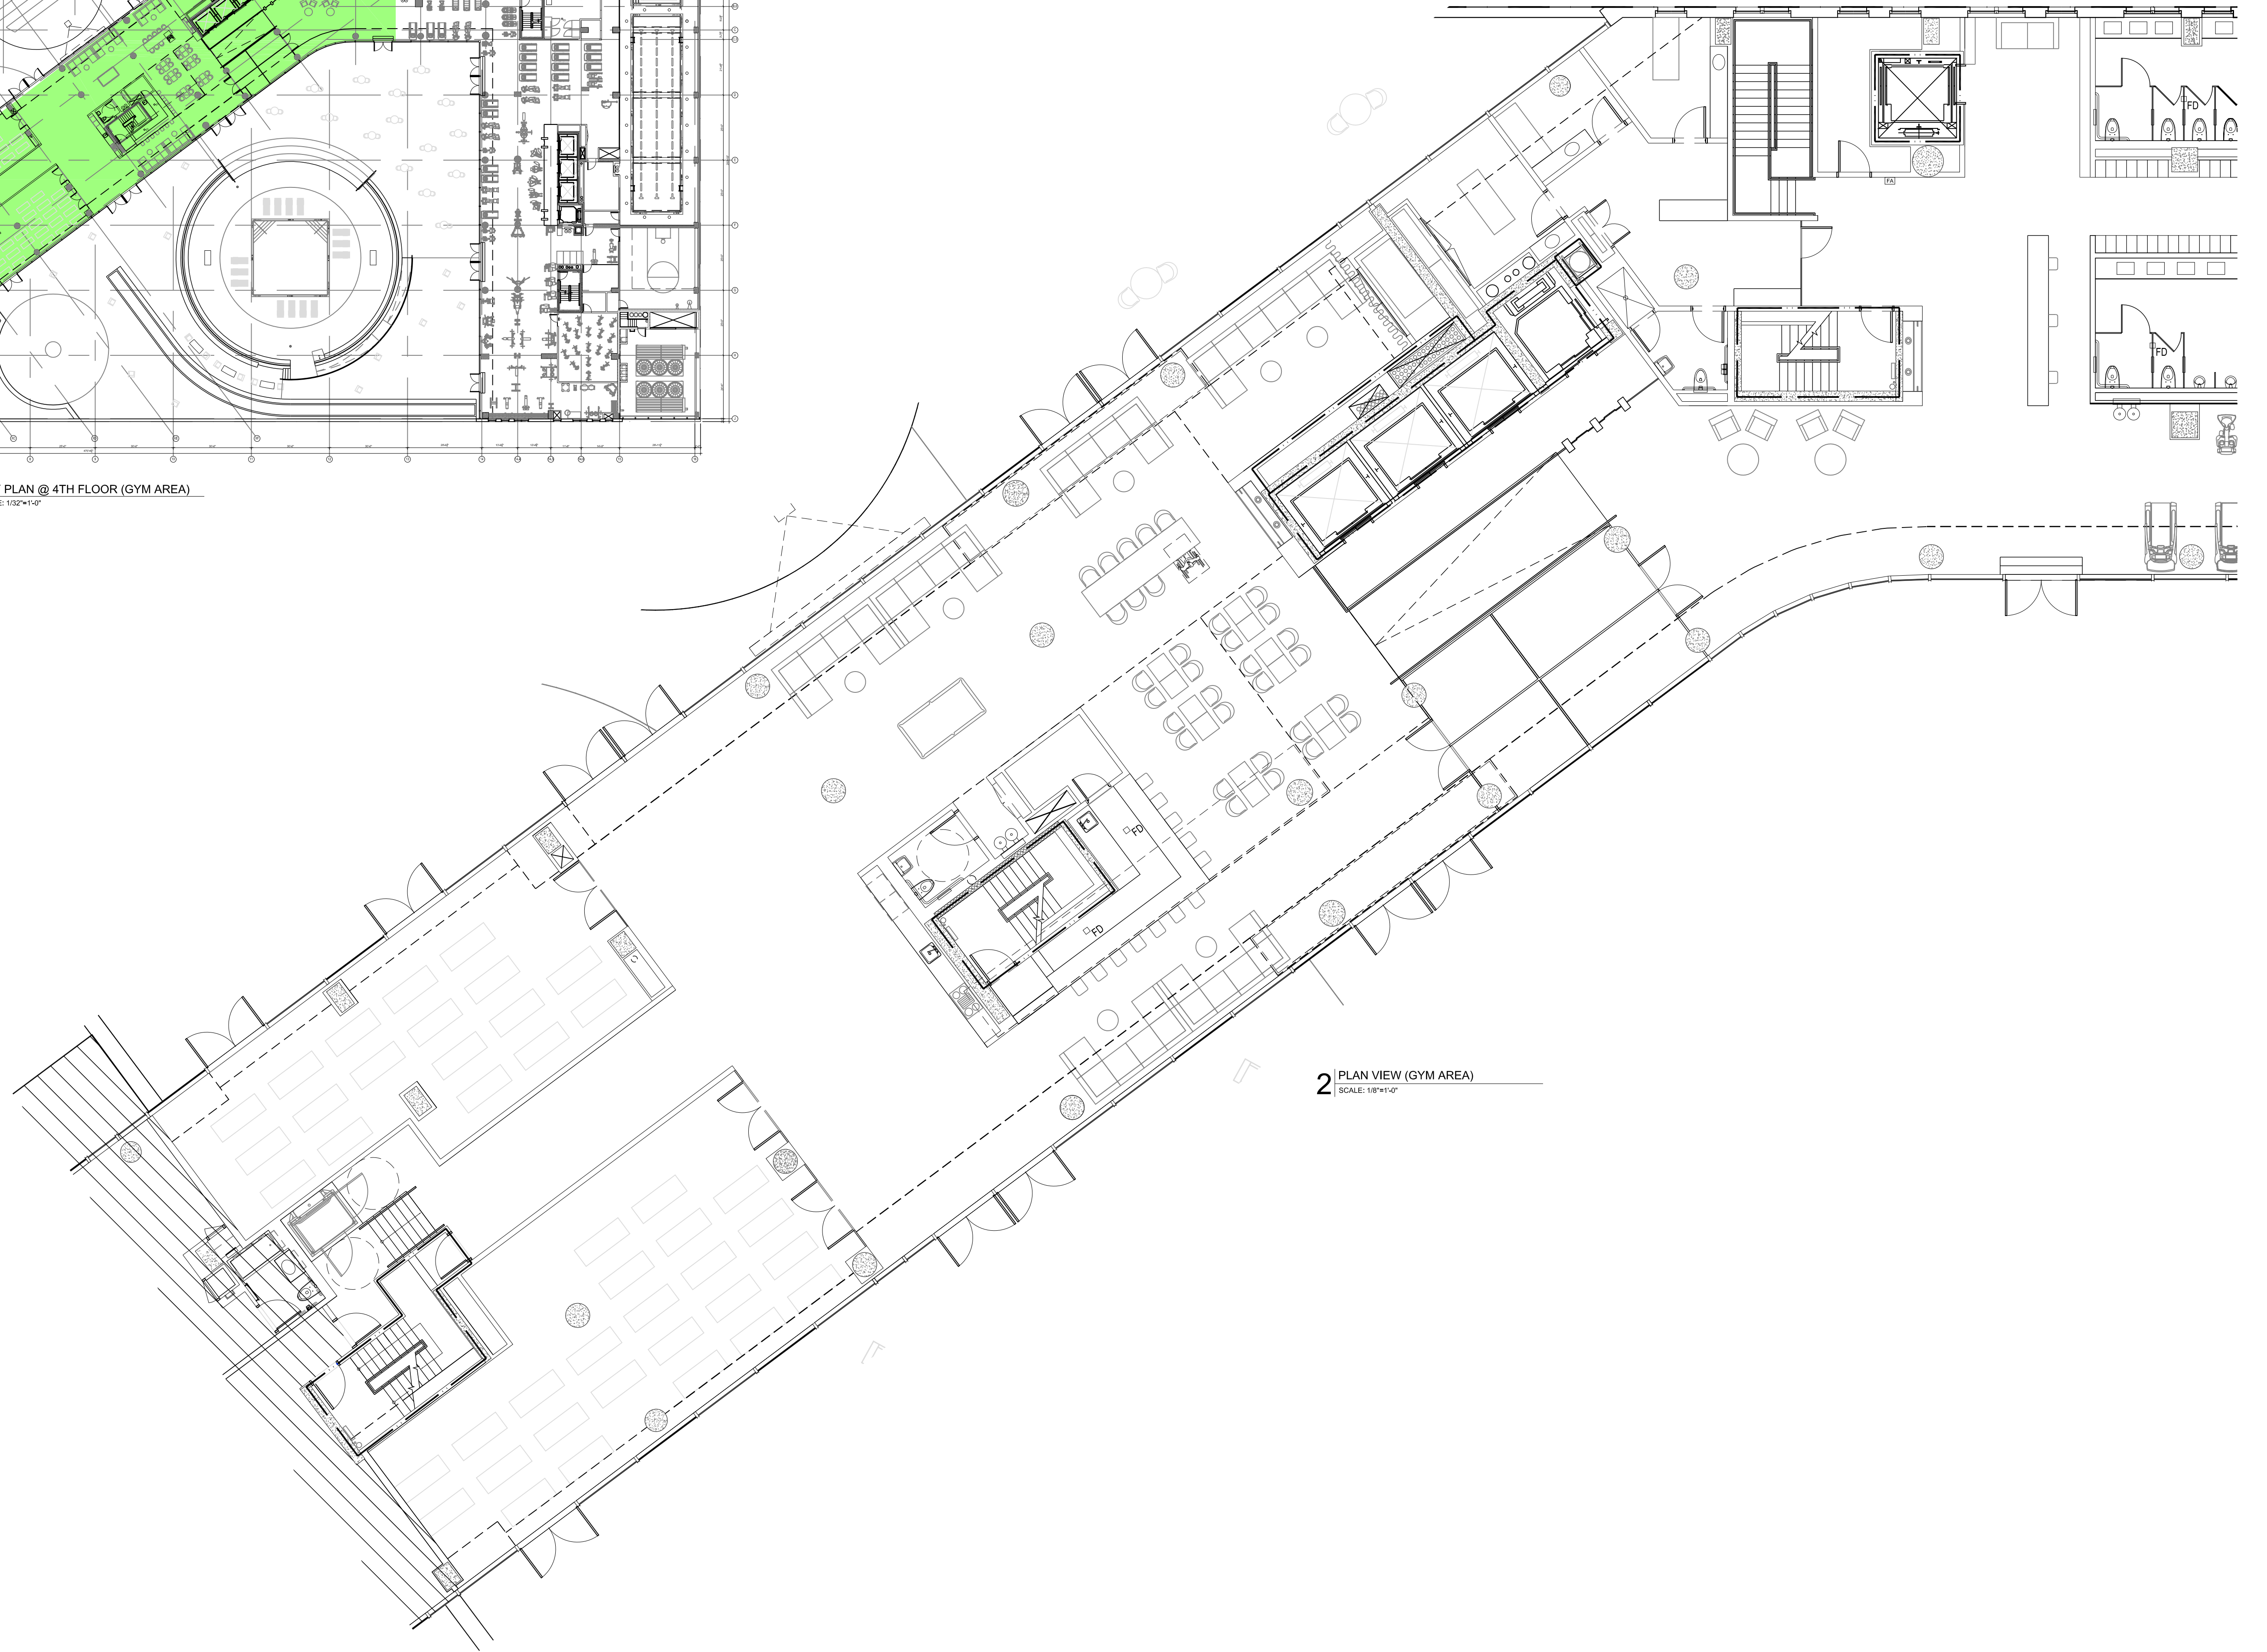

2 PLAN VIEW (GYM AREA)
SCALE: 1/8"=1'-0"